


6A
 LEVEL TWO PLAN
 (FIRST OFFICE LEVEL)

SCALE: 1/8" = 1'-0"

REF:

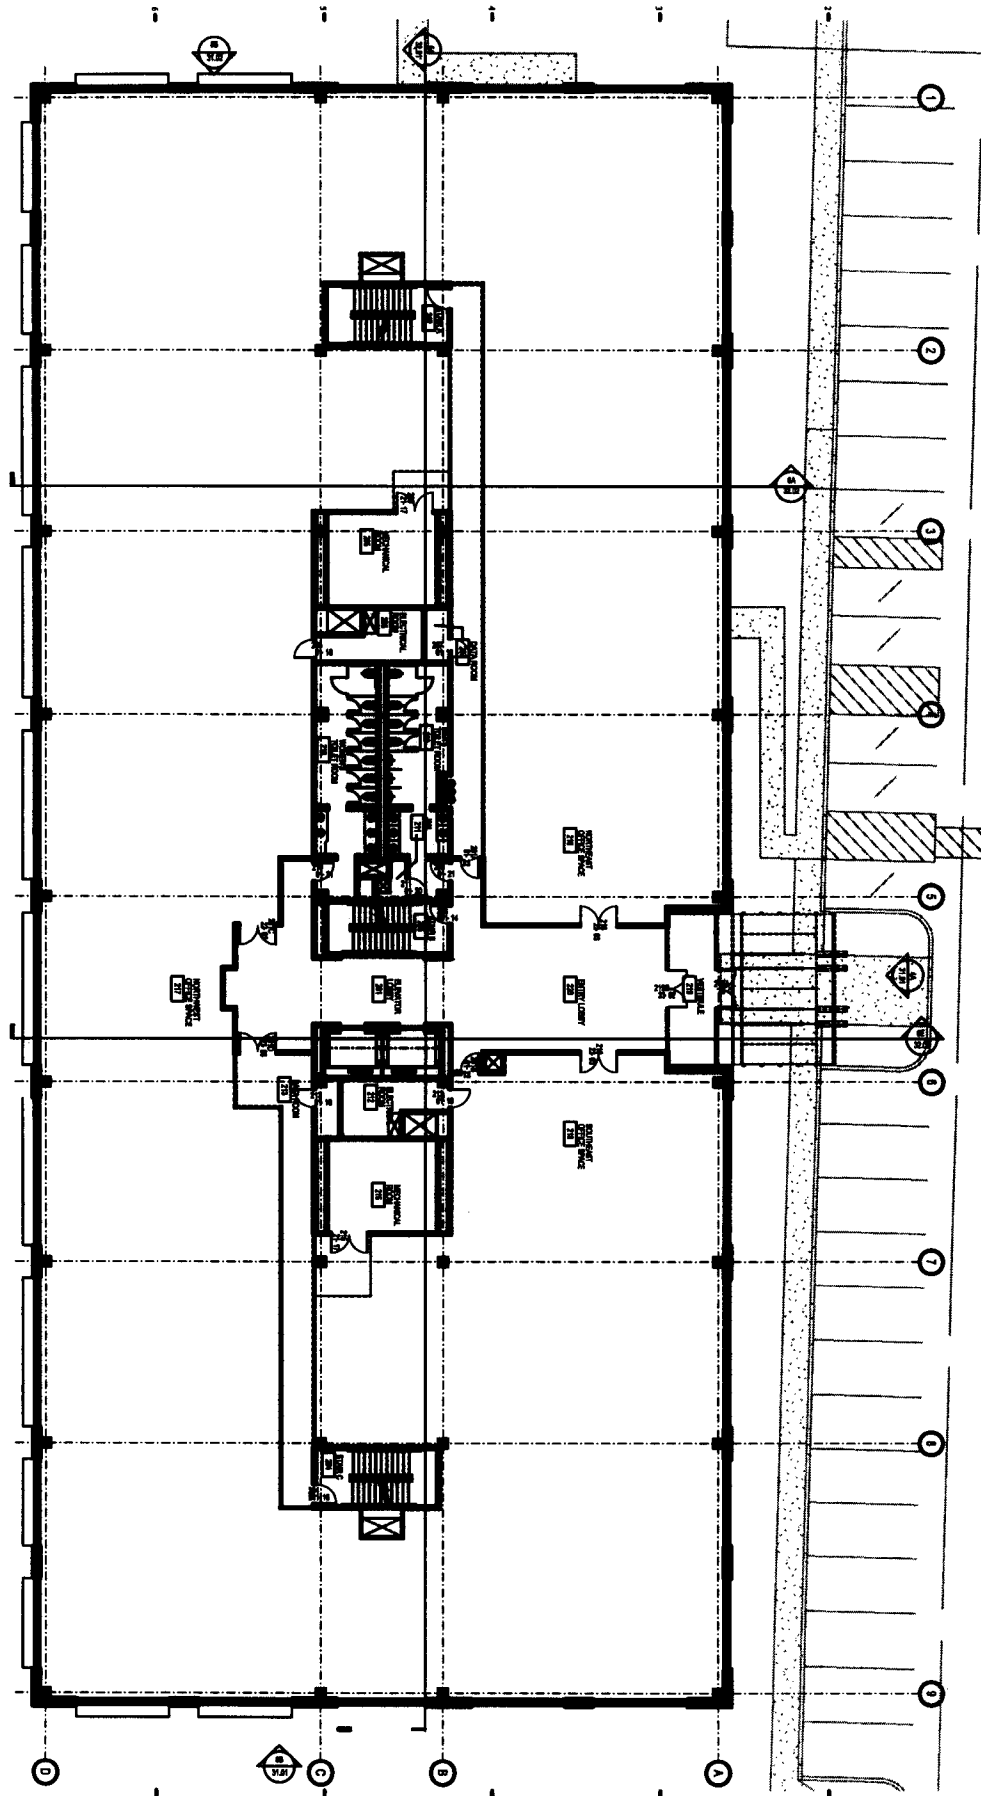


Arundel Mills Corporate Office Park
 LOT 2
 Anne Arundel County, MD

ISSUED FOR
 CONSTRUCTION

NO. 1	DATE	DESCRIPTION
1	11/15/01	ISSUED FOR CONSTRUCTION
2	11/15/01	ISSUED FOR CONSTRUCTION
RTKL
 100 N. ...
 700 ...
 2000 ...

LEVEL TWO PLAN
 30.02

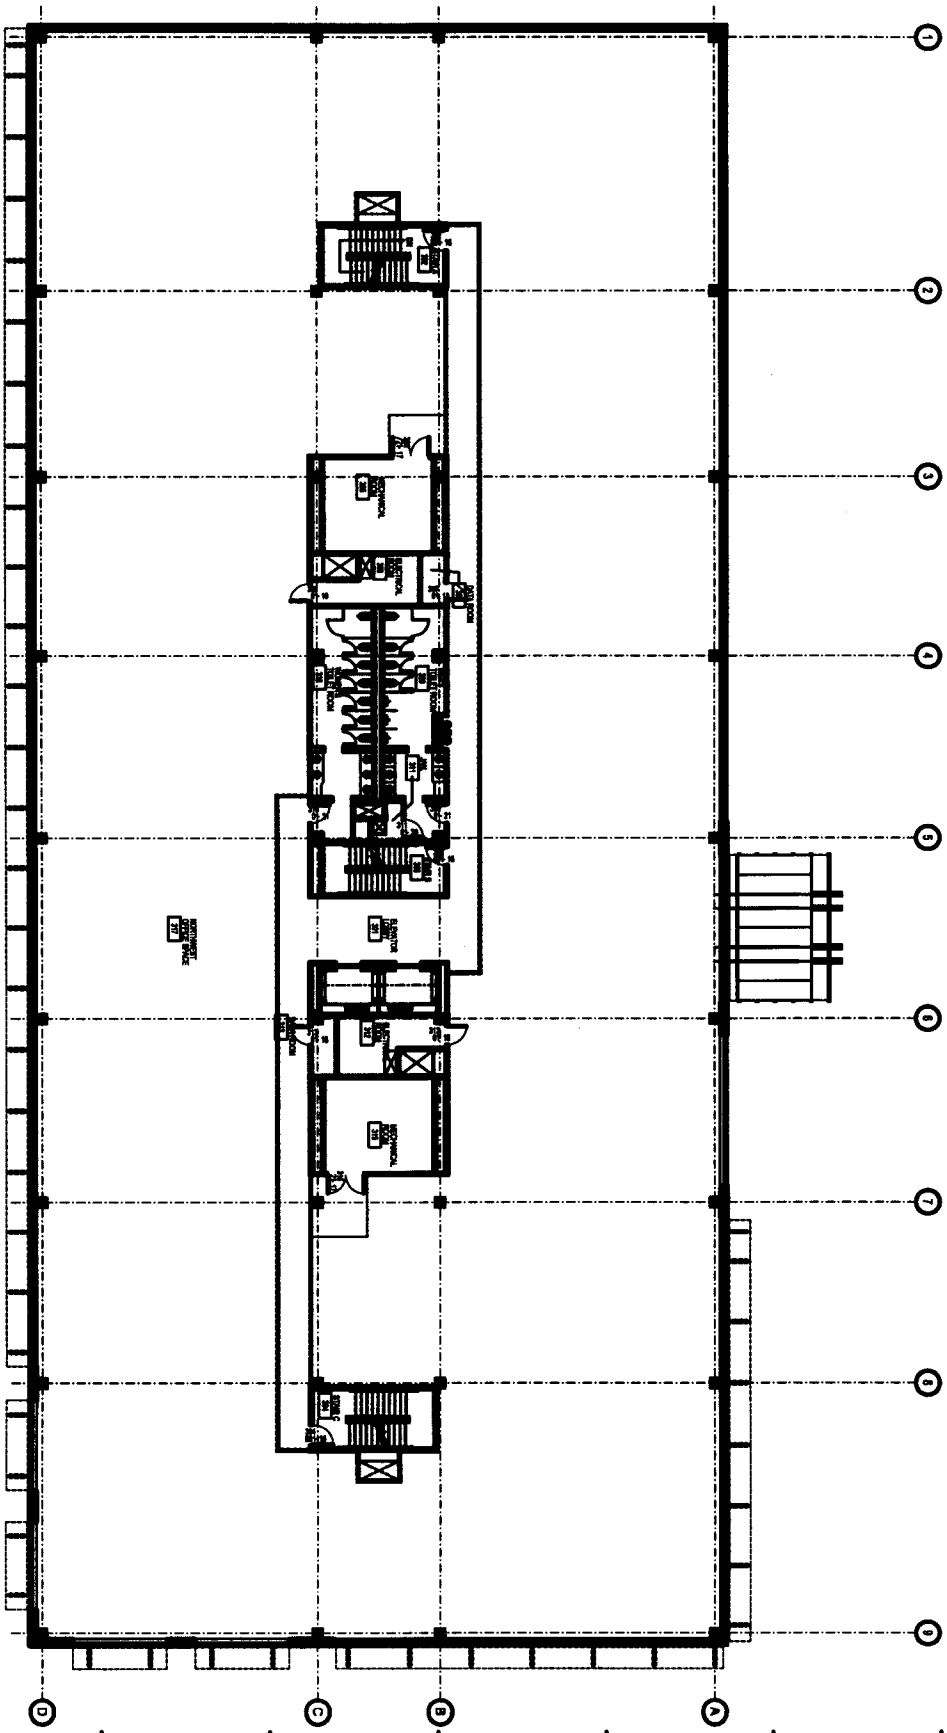

LEVEL THREE AND
 6A LEVEL FOUR PLAN

SCALE: 1/8" = 1'-0"

REF:

Arundel Mills Corporate Office Park
 LOT 2
 Anne Arundel County, MD

ISSUED FOR
 CONSTRUCTION

RTKL

 www.rtkl.com

© 2004 RTKL ASSOCIATES, INC.




30.03

6A LEVEL FIVE PLAN

SCALE: 1/8" = 1'-0"

REF:

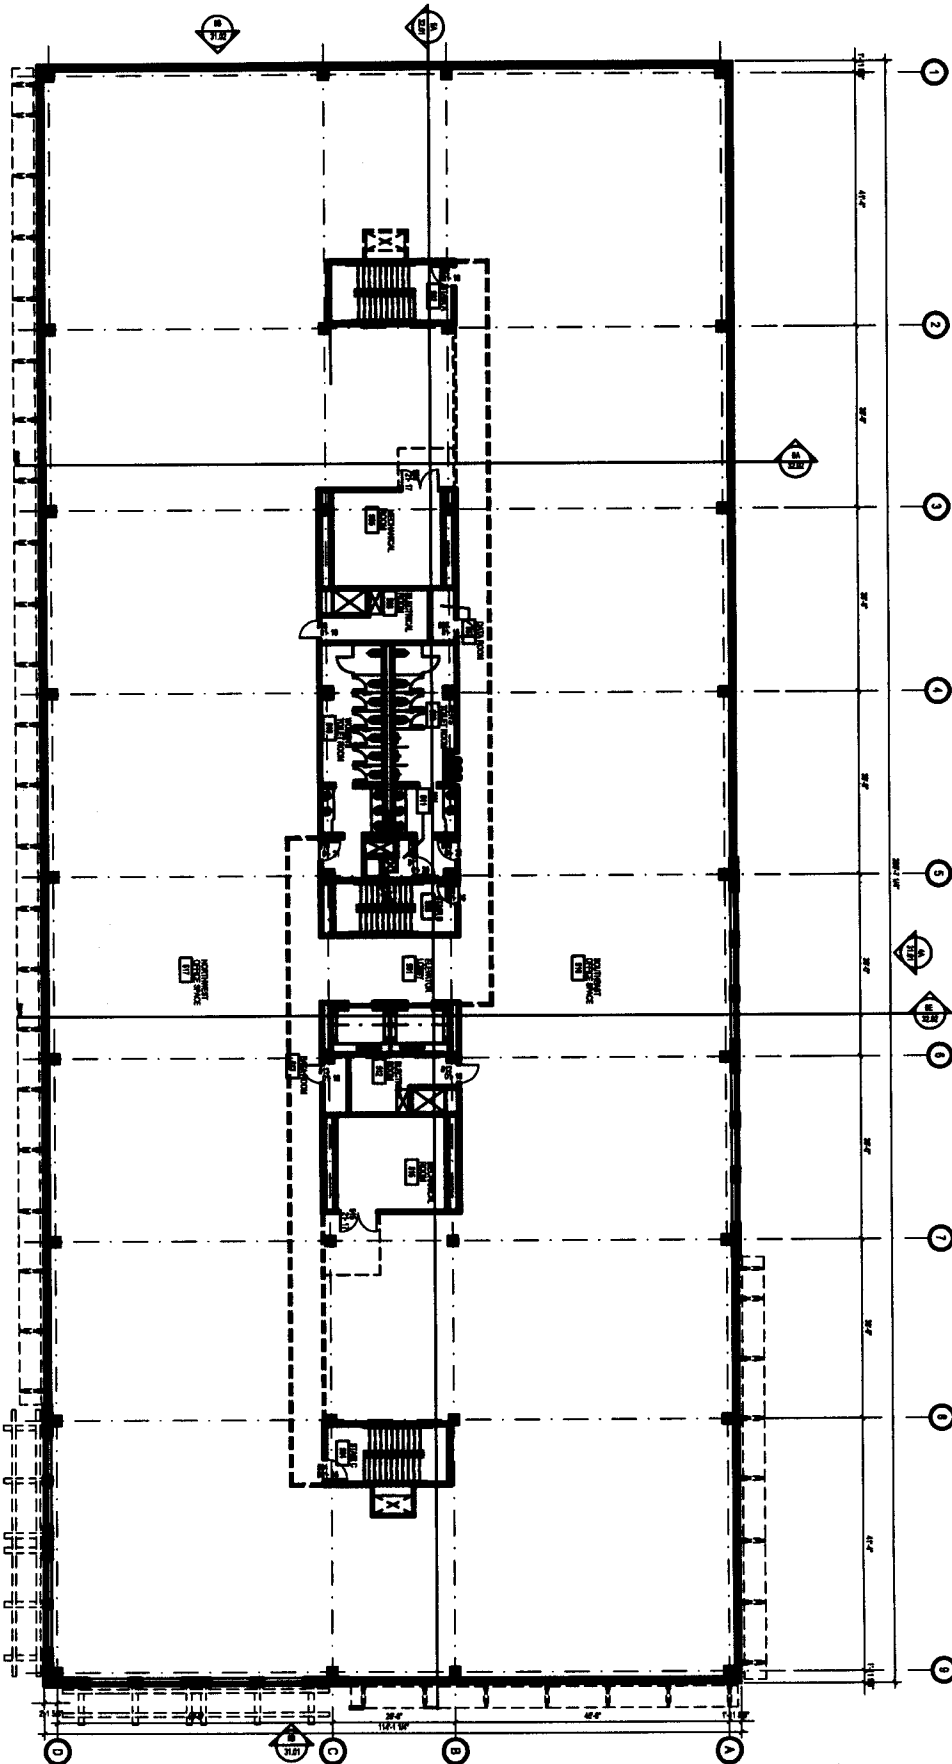

ISSUED FOR CONSTRUCTION

301 S. Bond Street
 Suite 200
 Baltimore, MD 21201
 Tel: 410-528-1111
 Fax: 410-528-1112
 www.rtkl.com

RTKL

© 2004 RTKL ASSOCIATES INC.

Checked: _____
 Approved: _____

LEVEL FIVE PLAN

Arundel Mills Corporate Office Park
 LOT 2
 Anne Arundel County, MD

Date	30.04